


Lapointe
ARCHITECTS

BOREAL SHIELD
ECO-WALK
2007
A Waterfront Study for the Municipality of Wawa, ON

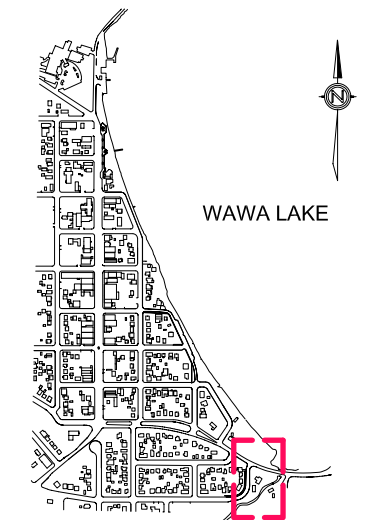


KEYPLAN



LINK TO MR. VALLEE PARK

FEBRUARY 12, 2008 1:500

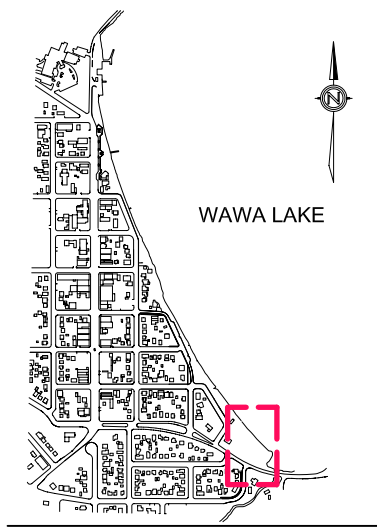



KEYPLAN



DAY CAMPING ZONE



FEBRUARY 12, 2008 1:500

WAWA BOREAL SHIELD ECO-WALK

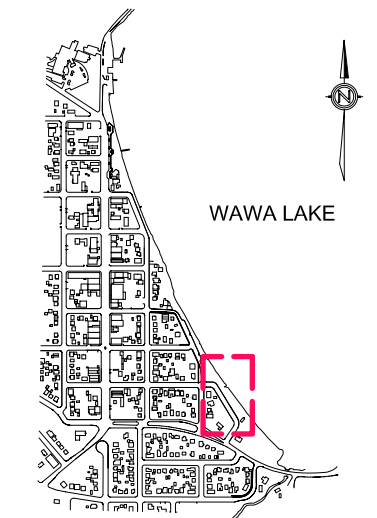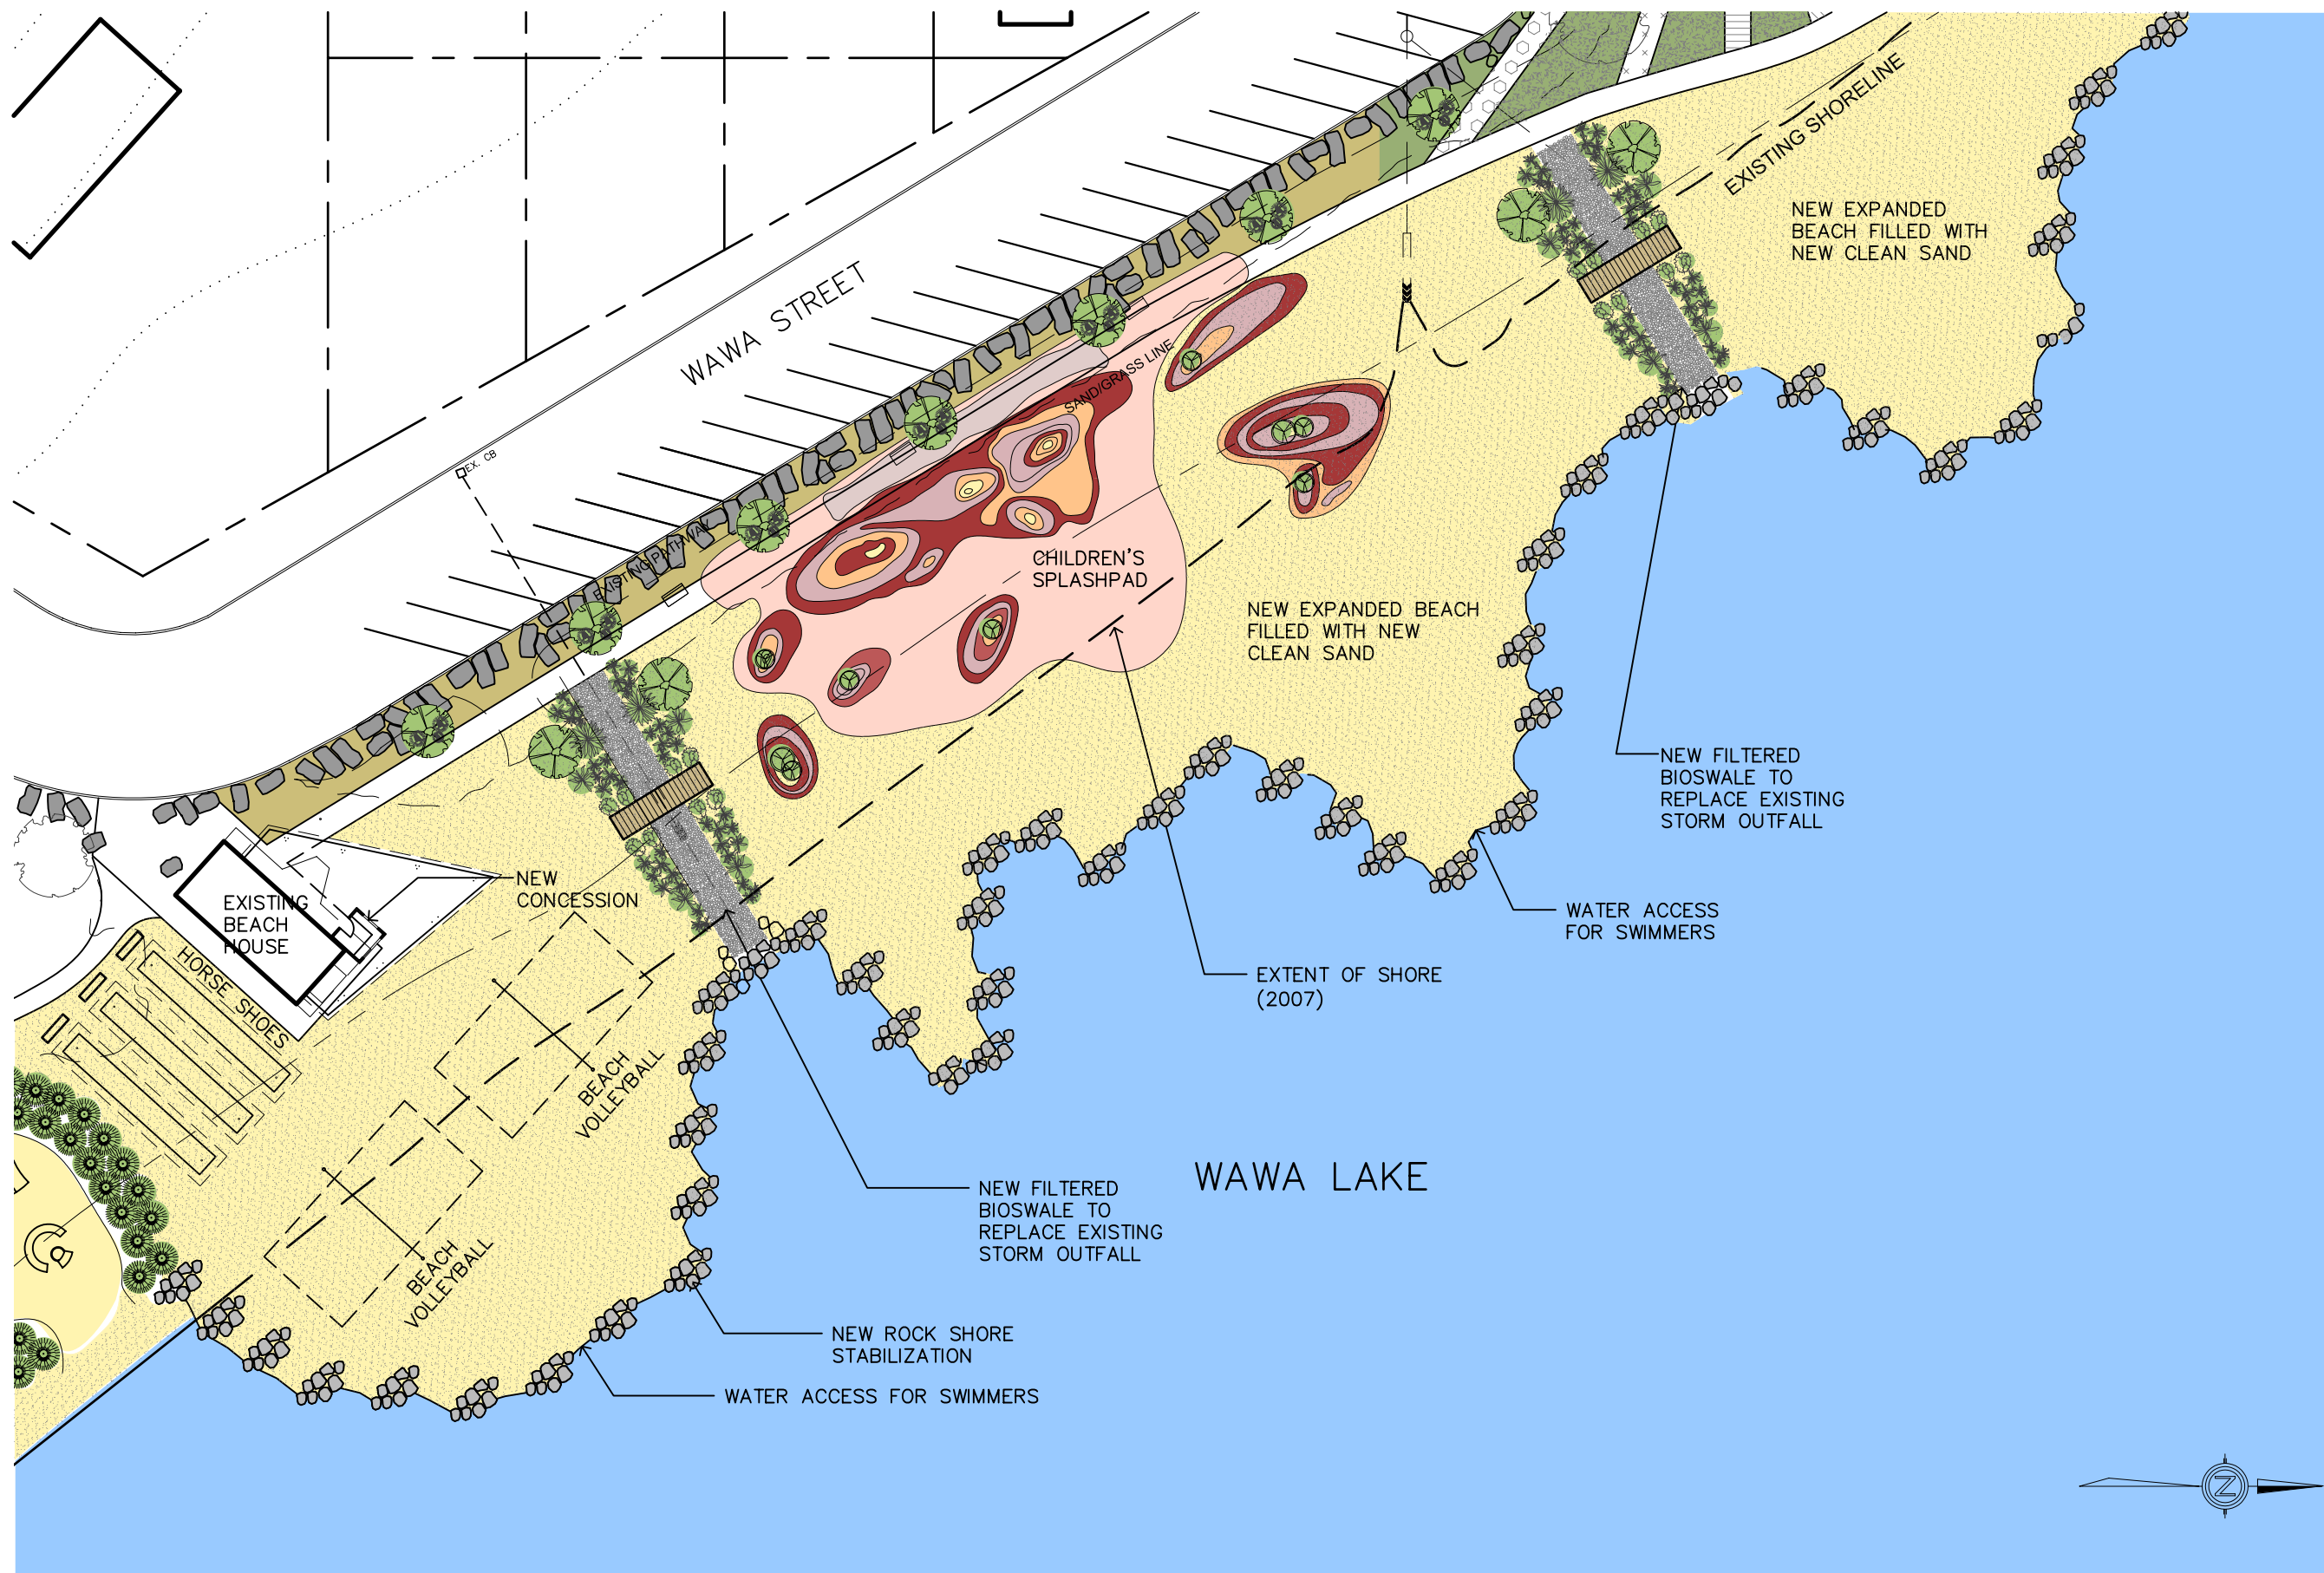


KEYPLAN



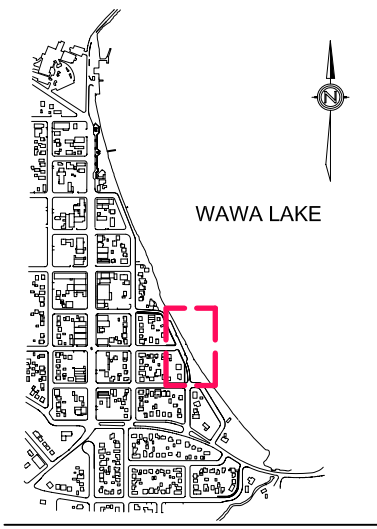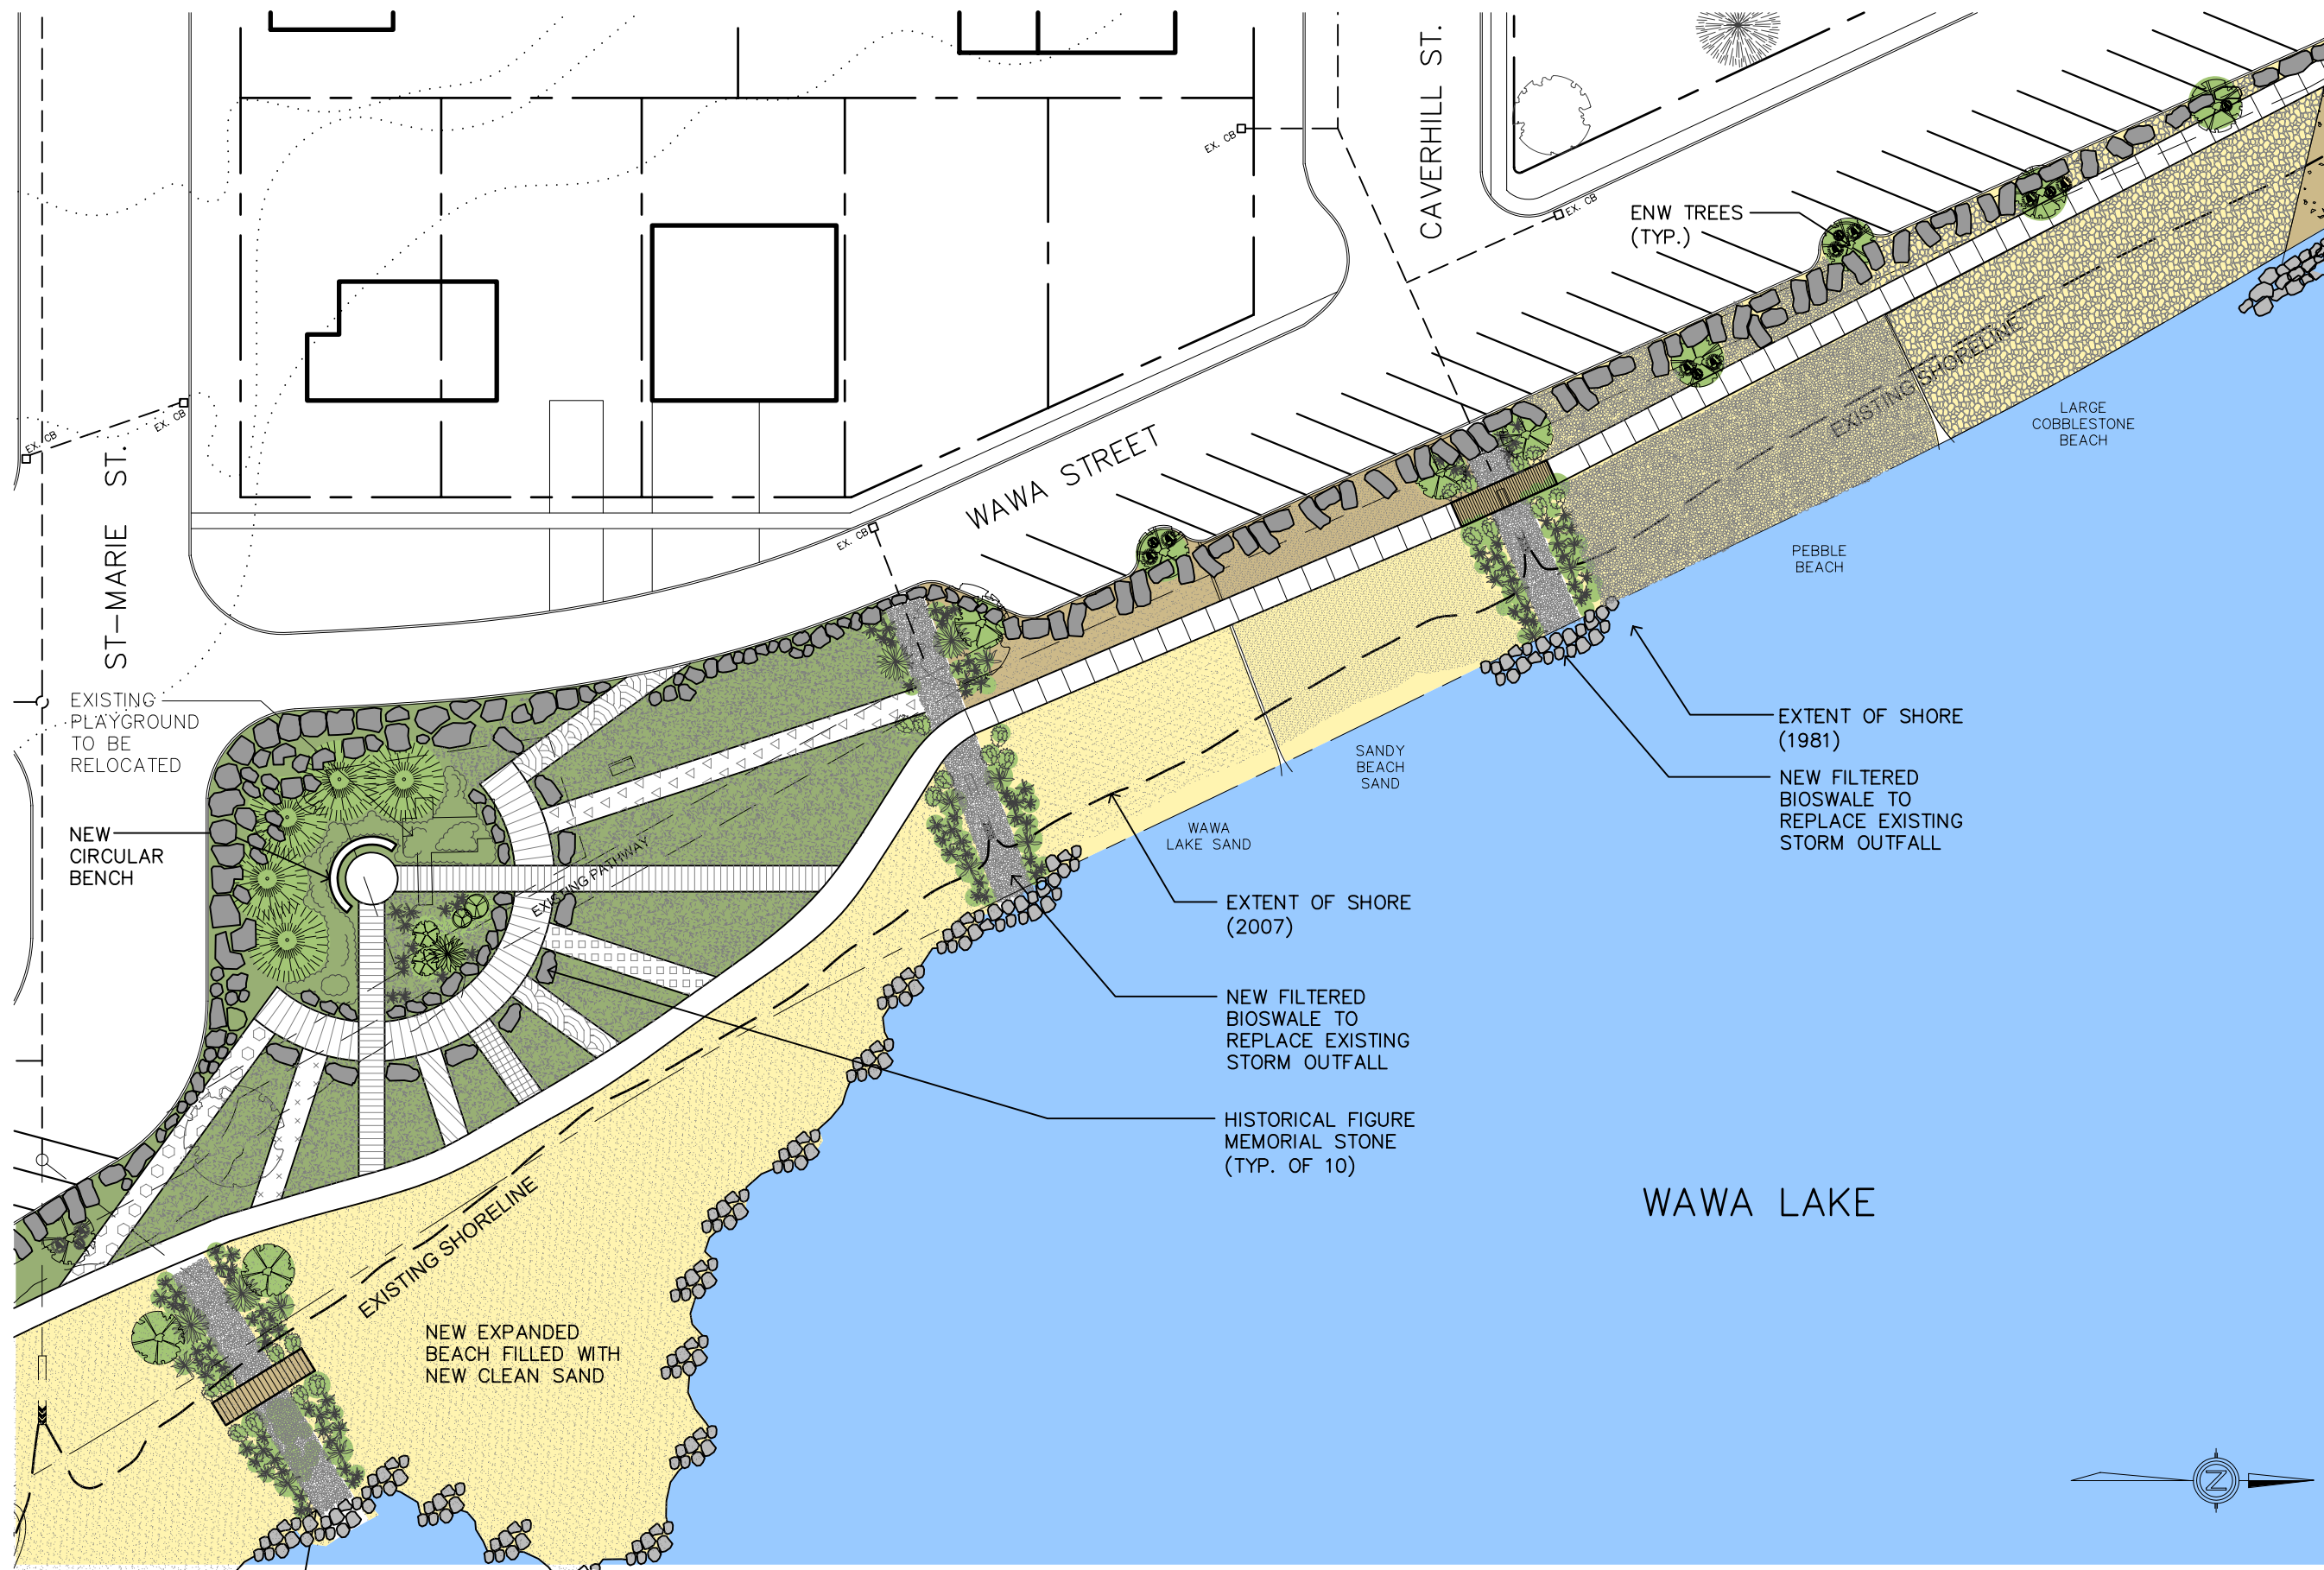

KEYPLAN



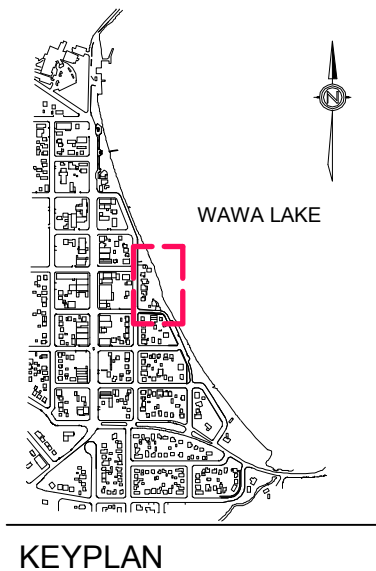

Canada FedNor

Ontario
Northern Ontario Heritage Fund Corporation

THE CORPORATION OF THE
MUNICIPALITY OF WAWA


Economic Development
Corporation of Wawa

LaPointe
ARCHITECTS

BOREAL FOREST ZONE



FEBRUARY 12, 2008 1:500

WAWA BOREAL SHIELD ECO-WALK

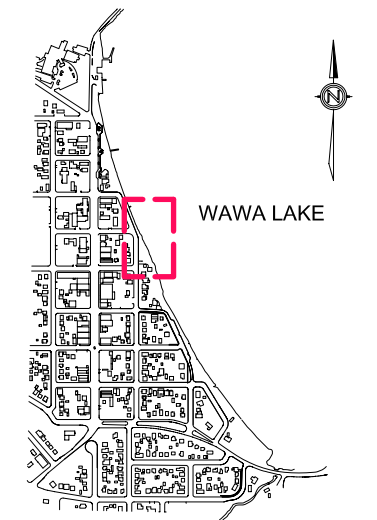

KEYPLAN



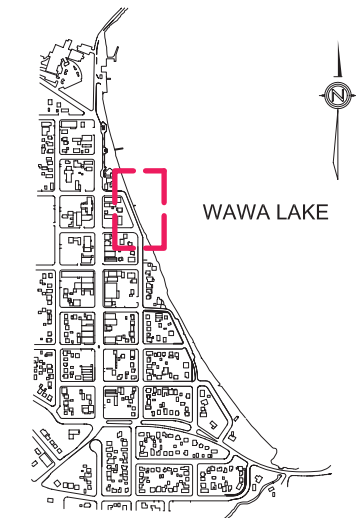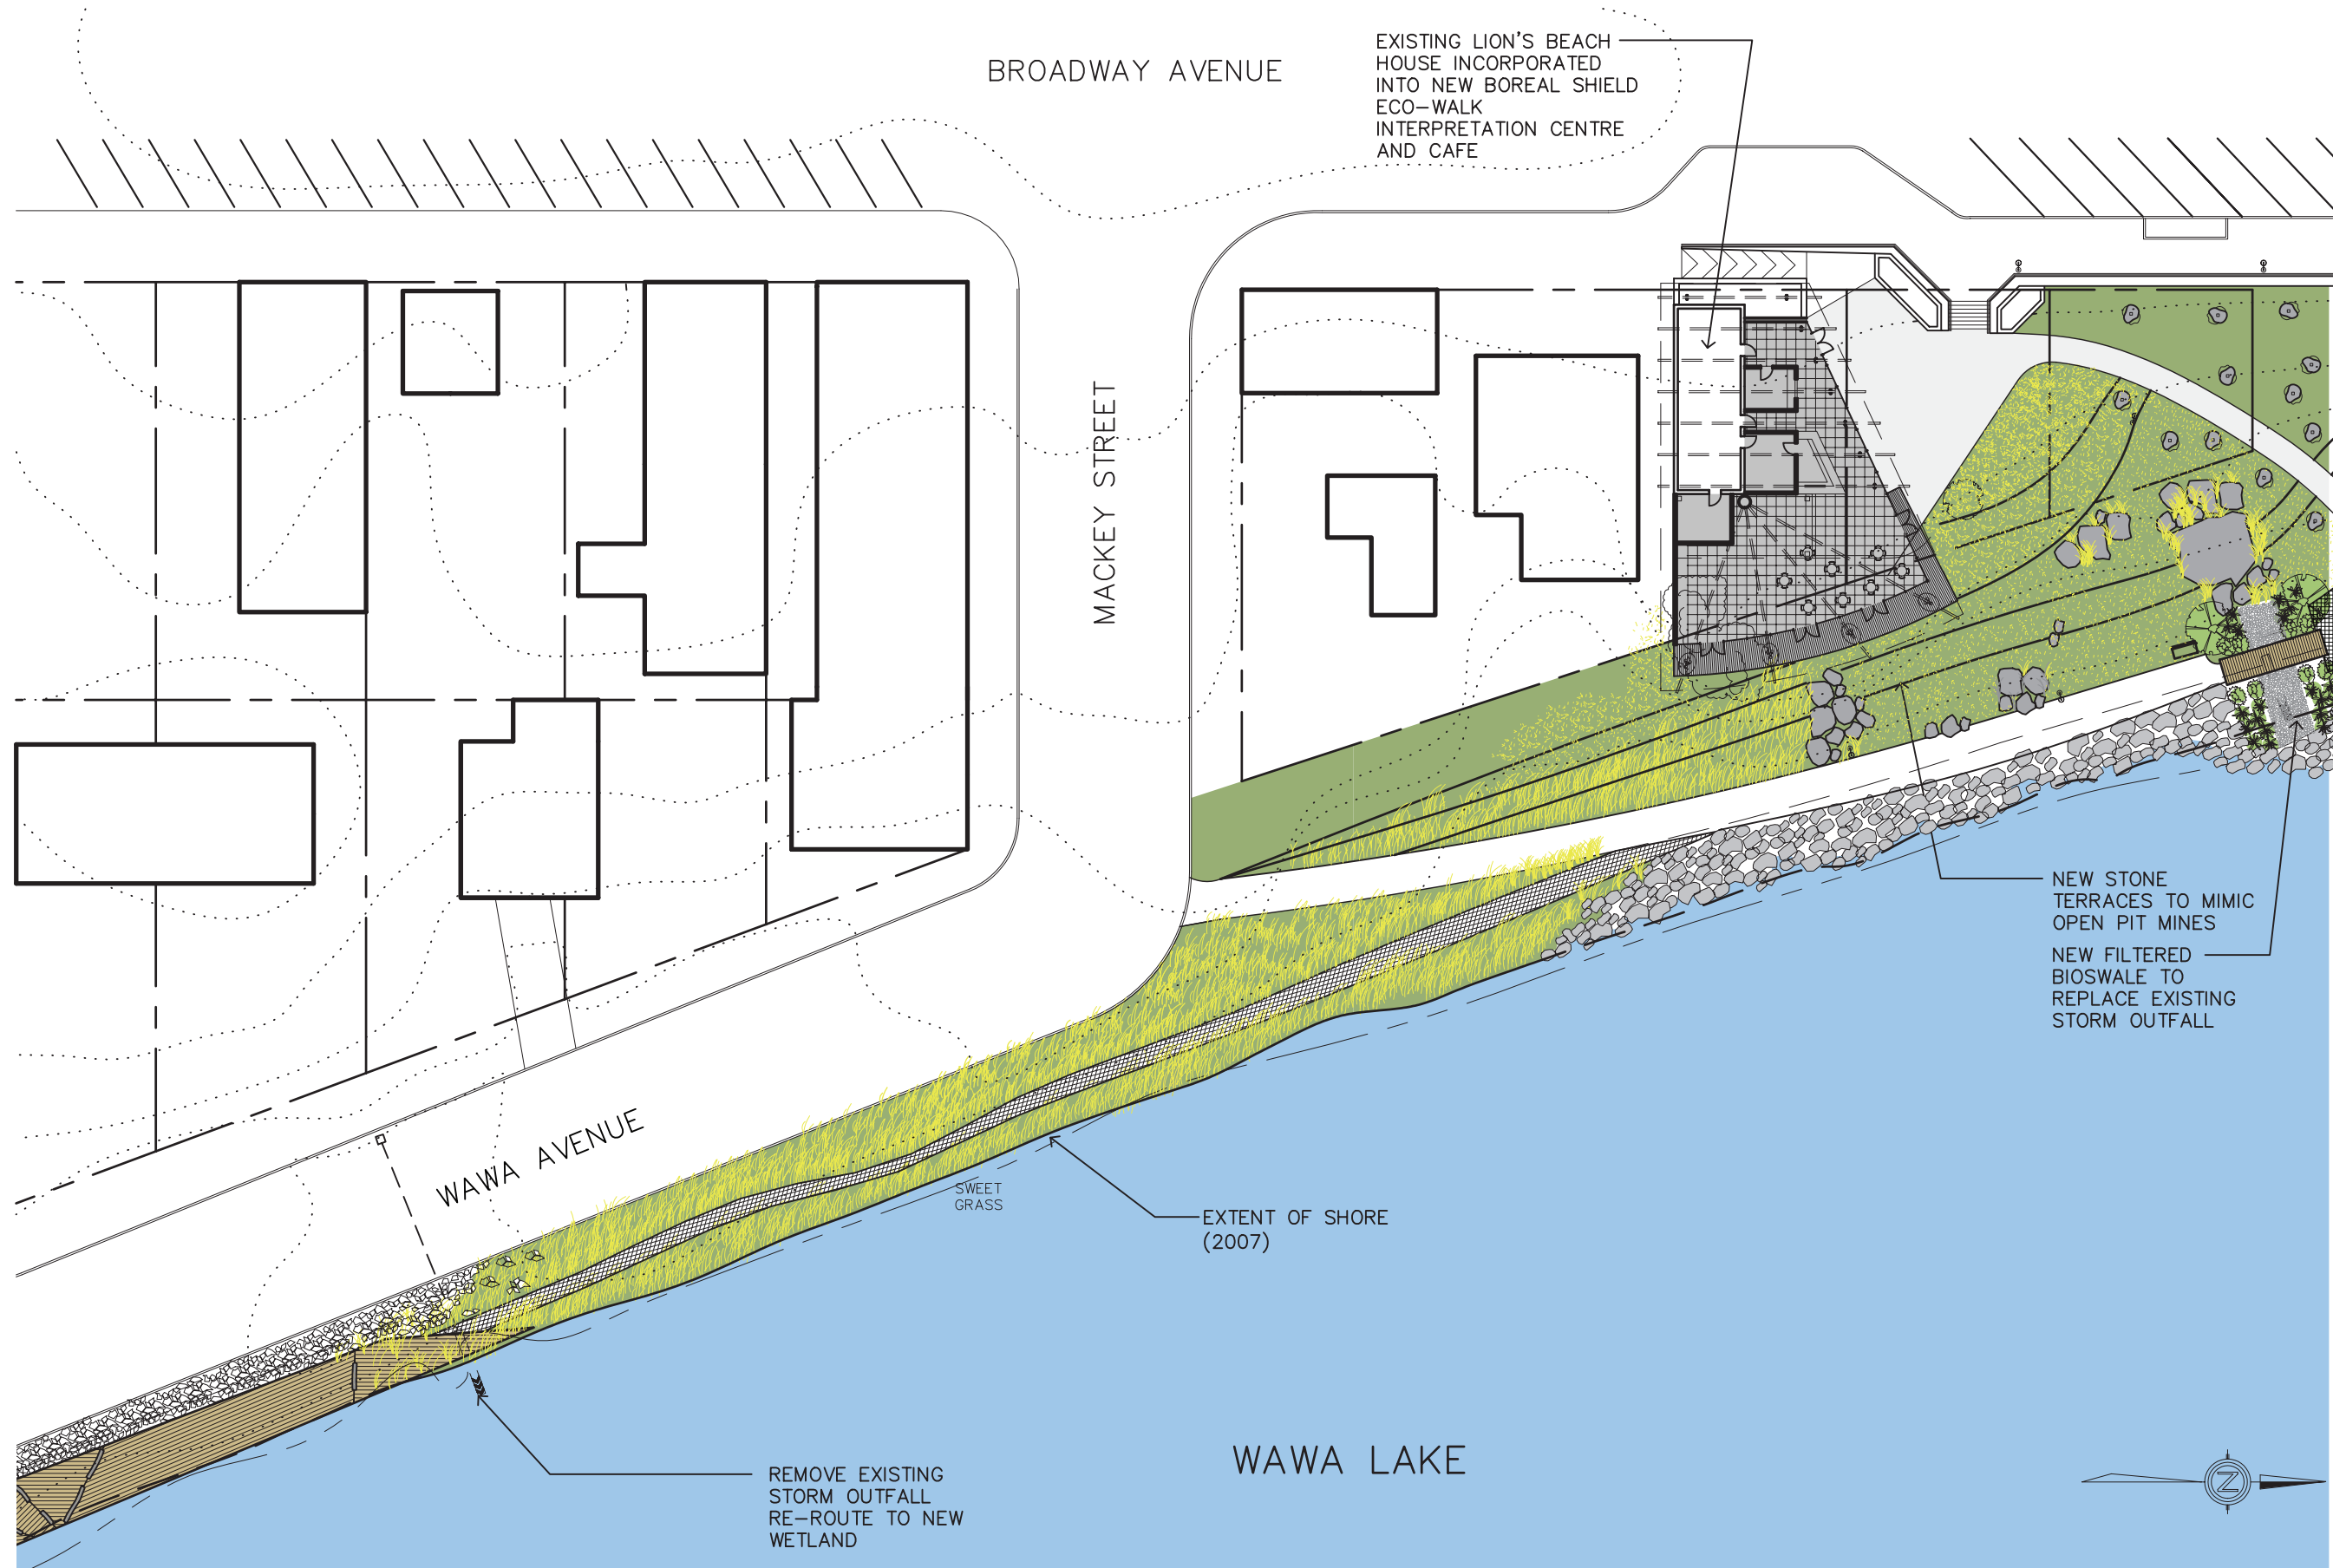



KEYPLAN



BOREAL MEADOW ZONE


FEBRUARY 12, 2008 1:500

WAWA BOREAL SHIELD ECO-WALK

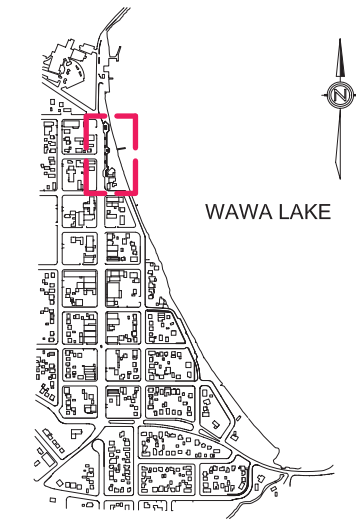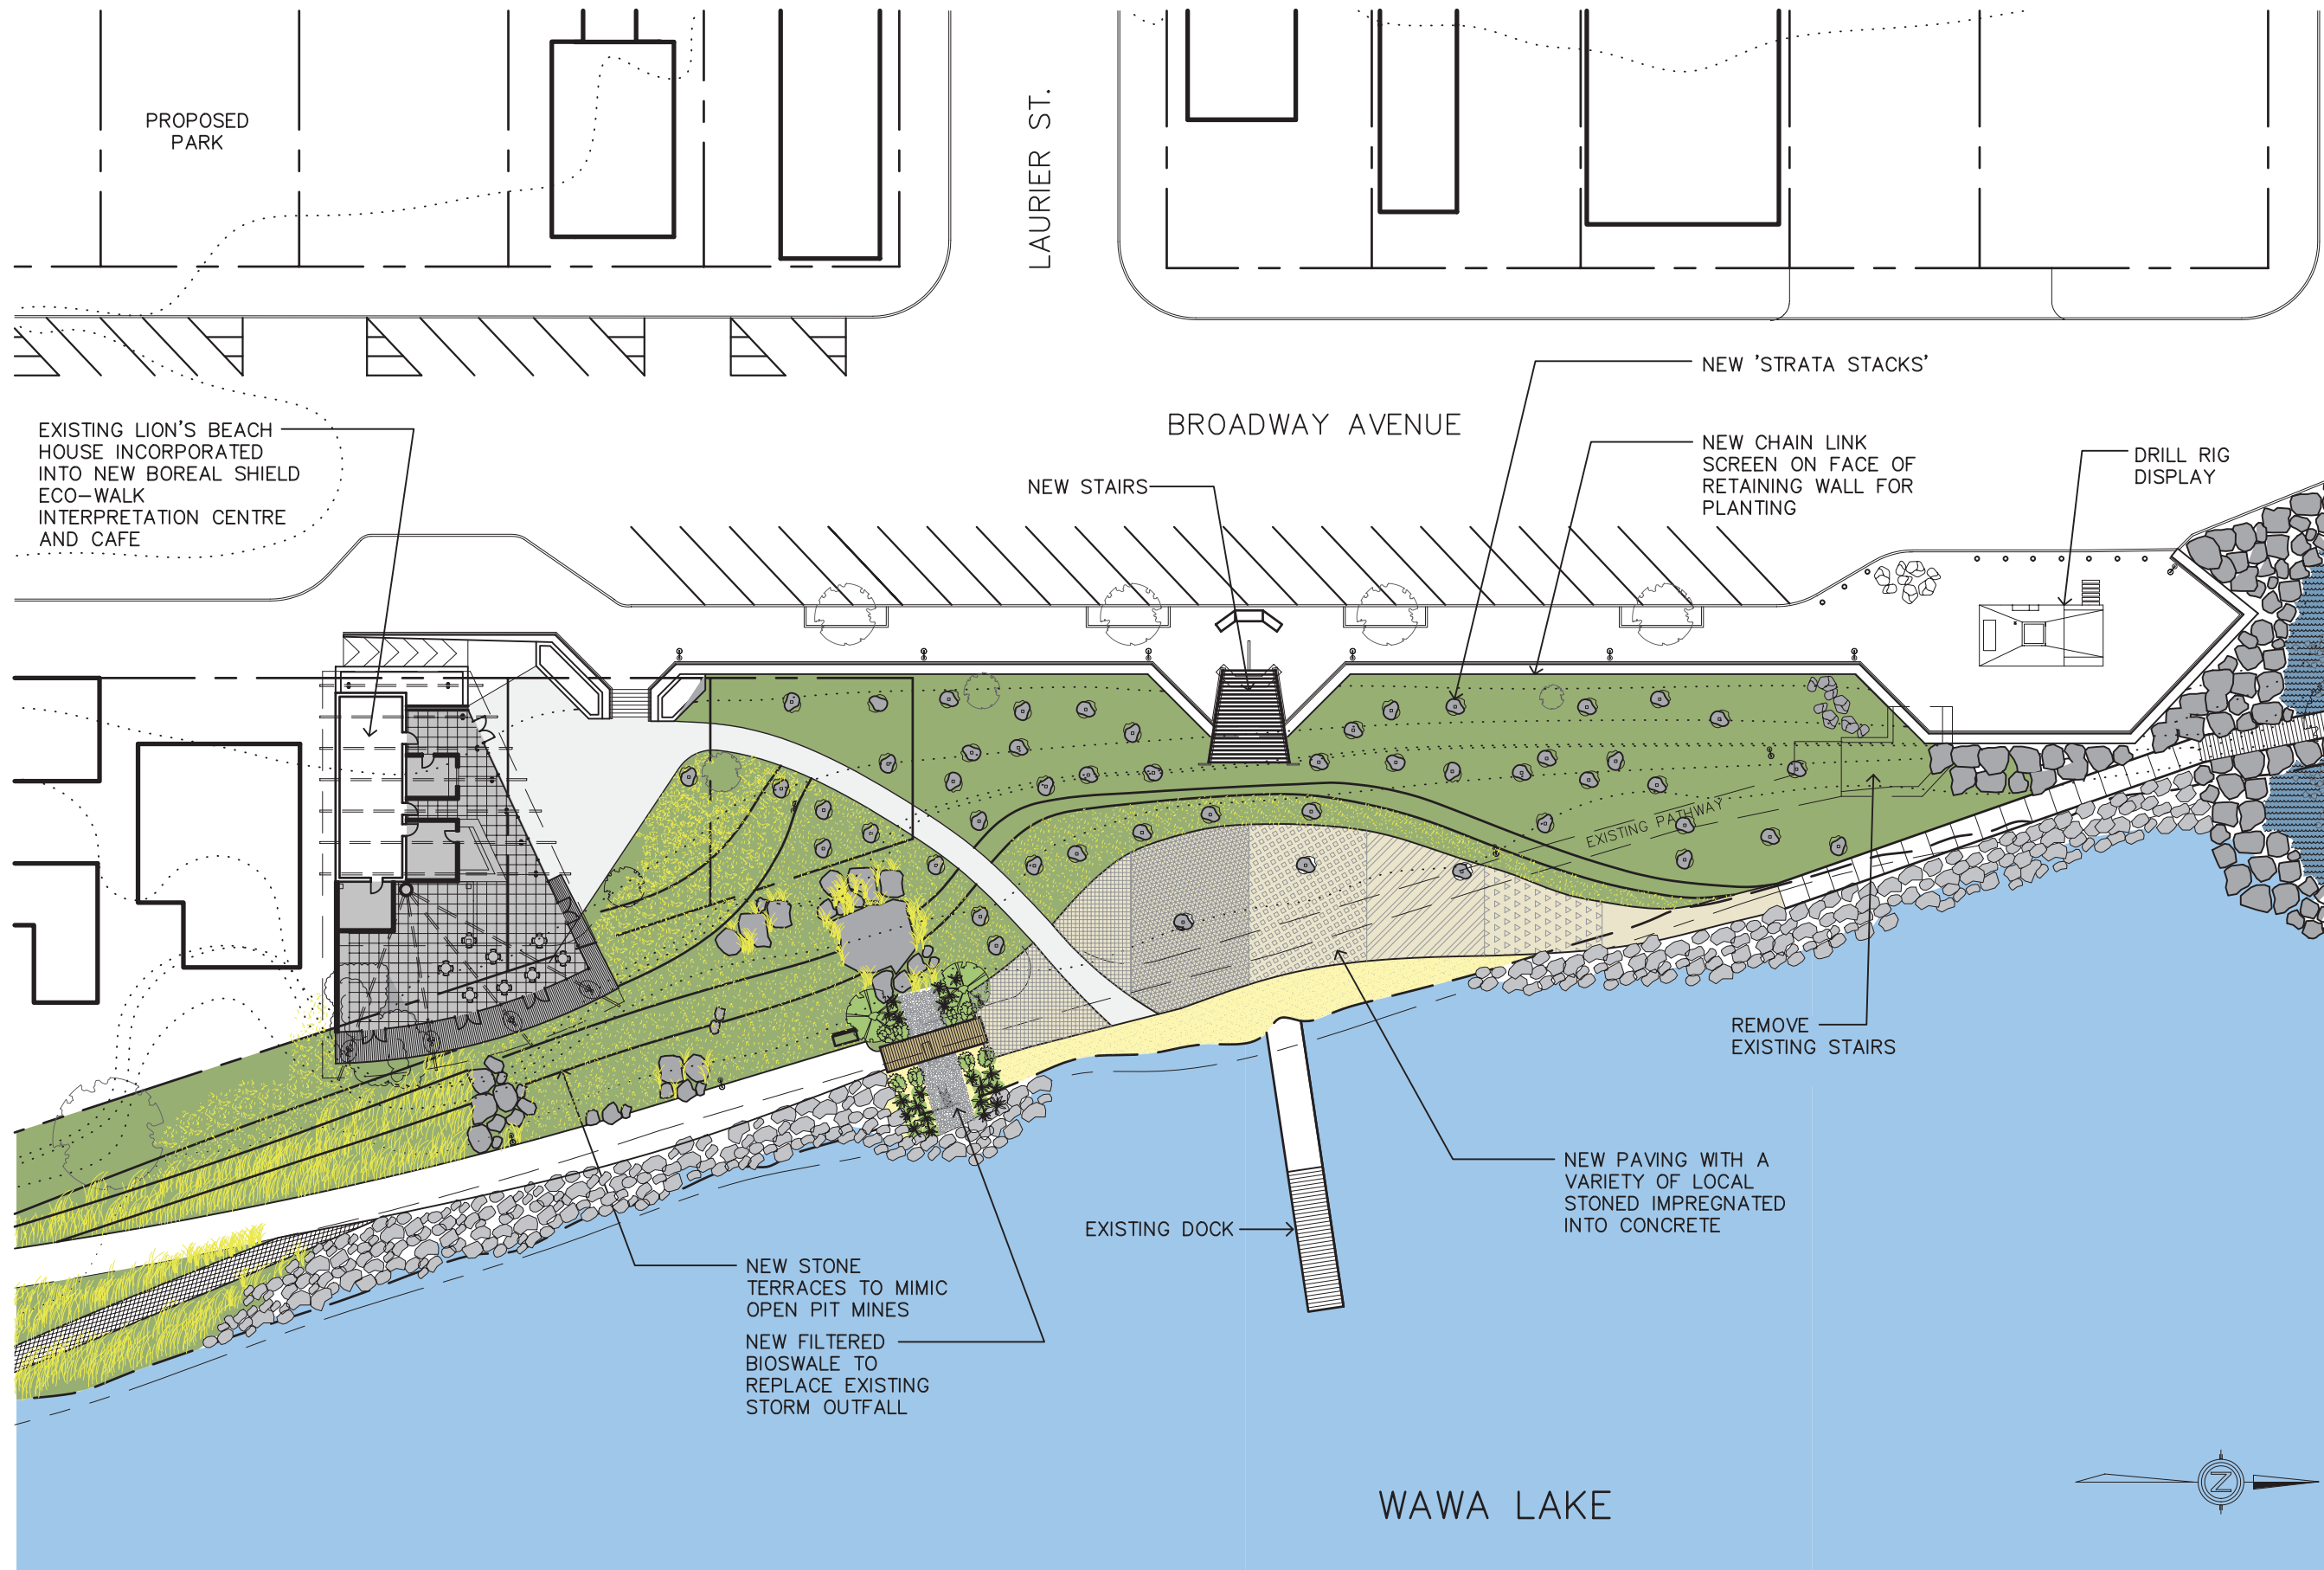

KEYPLAN



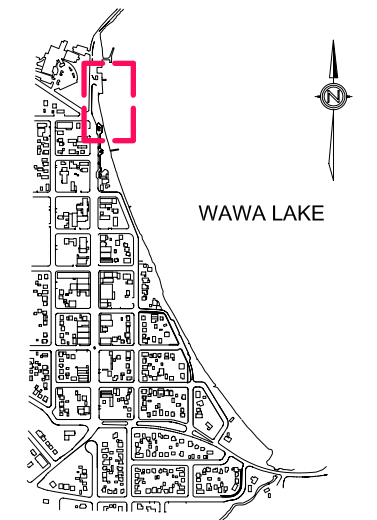


KEYPLAN



CONSTRUCTED WETLAND - HEALING GARDEN ZONE

FEBRUARY 12, 2008 1:500

WAWA BOREAL SHIELD ECO-WALK

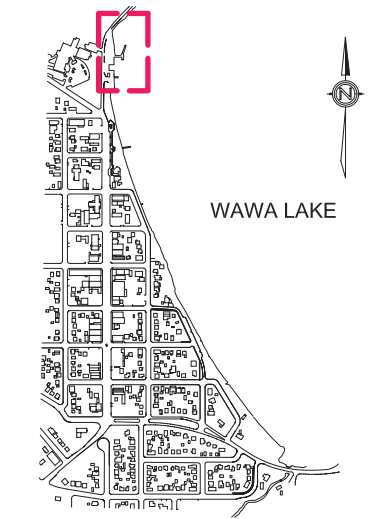

KEYPLAN



DOCKING ZONE

FEBRUARY 12, 2008

1:500

WAWA BOREAL SHIELD ECO-WALK